


ONE PASEO  
DRAINAGE PLAN

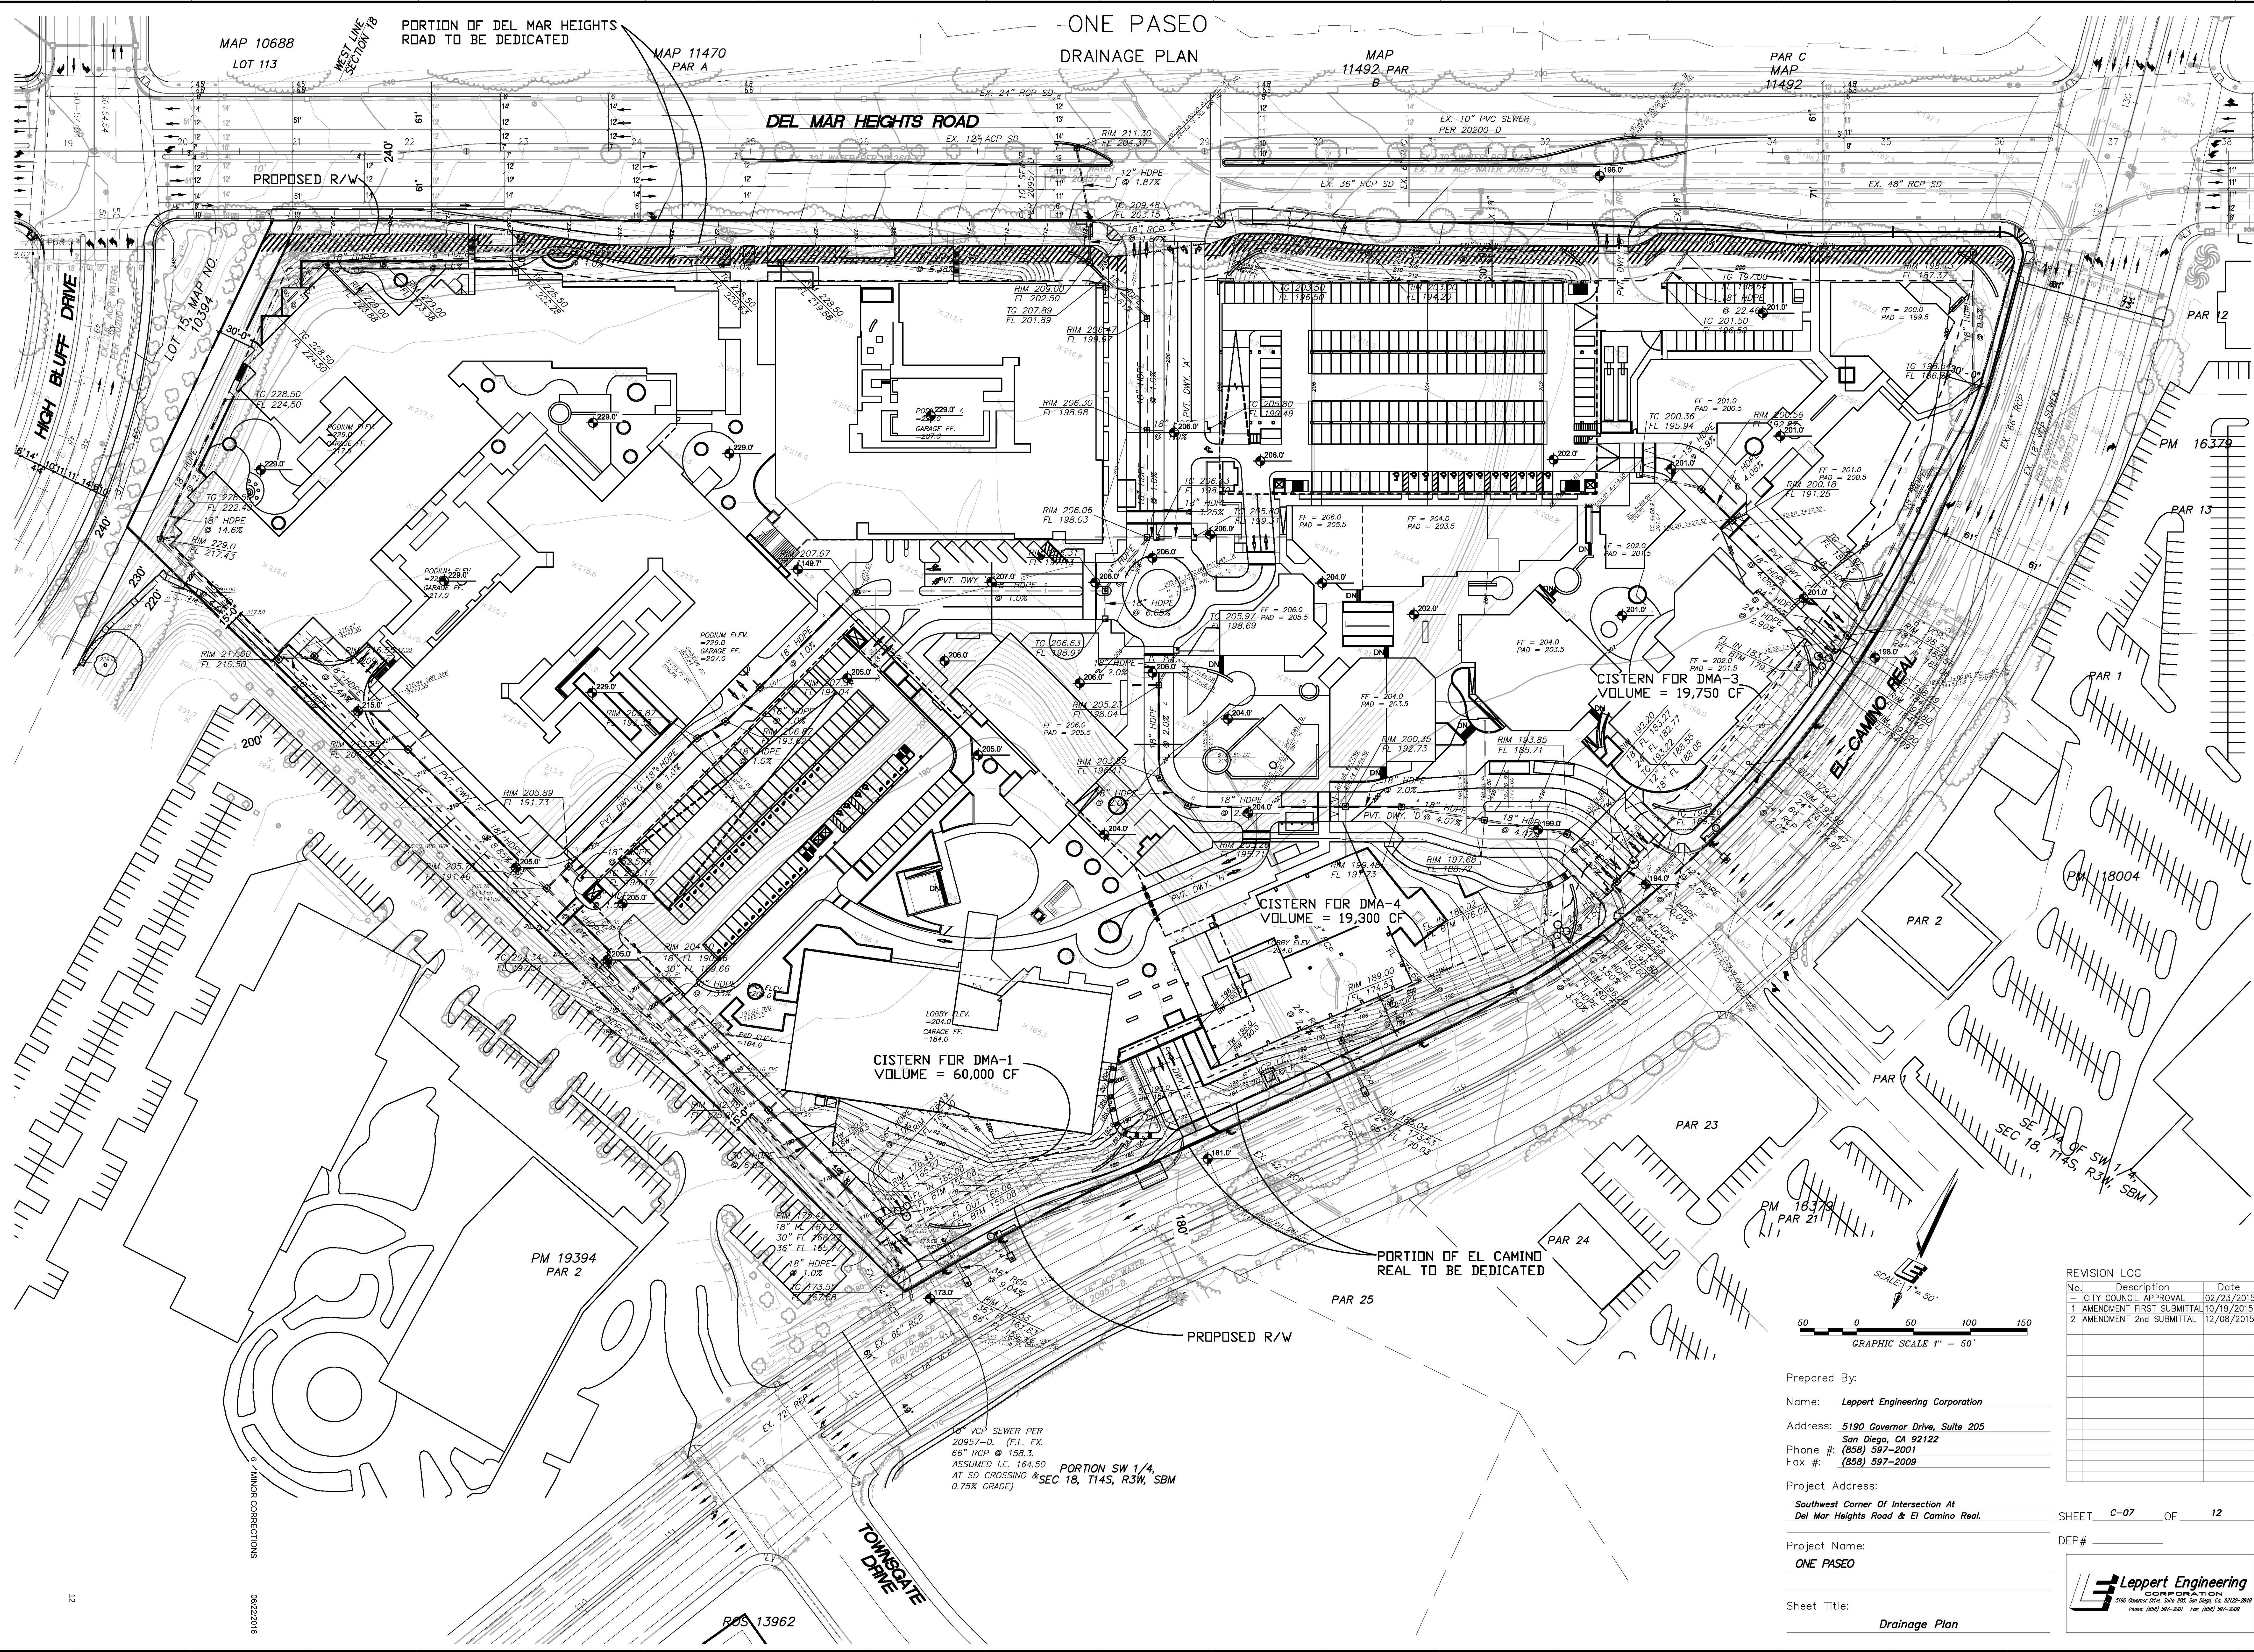

CISTERN FOR DMA-1  
VOLUME = 60,000 CF

CISTERN FOR DMA-4  
VOLUME = 19,300 CF


CISTERN FOR DMA-3  
VOLUME = 19,750 CF

PORTION OF EL CAMINO REAL  
REAL TO BE DEDICATED

PROPOSED R/W

PORTION SW 1/4,  
SEC 18, T14S, R3W, S8M  
0.75% GRADE

| REVISION LOG |                           |            |
|--------------|---------------------------|------------|
| No.          | Description               | Date       |
| 1            | CITY COUNCIL APPROVAL     | 02/23/2015 |
| 2            | AMENDMENT FIRST SUBMITTAL | 10/19/2015 |
| 3            | AMENDMENT 2nd SUBMITTAL   | 12/08/2015 |

 

Prepared By:  
Name: Leppert Engineering Corporation  
Address: 5190 Governor Drive, Suite 205  
San Diego, CA 92122  
Phone #: (858) 597-2001  
Fax #: (858) 597-2009

Project Address:  
Southwest Corner Of Intersection At  
Del Mar Heights Road & El Camino Real.

Project Name:  
ONE PASEO

Sheet Title:  
Drainage Plan

SHEET C-07 OF 12

