


PLANTING LEGEND

SYM	DESCRIPTION	PLANTING SIZE
TREES		

IRRIGATION NOTES:

- ALL IRRIGATION WORK SHALL CONFORM WITH THE SAN DIEGO LANDSCAPE TECHNICAL MANUAL, SECTION FIVE - IRRIGATION SYSTEMS.
- THE SYSTEM SHALL BE A LOW-PRECIPITATION SPRAY OR DABBLER TYPE SYSTEM WHICH INCLUDES THE FOLLOWING DESIGN FEATURES:
 - AN APPROVED BACKFLOW PREVENTION DEVICE

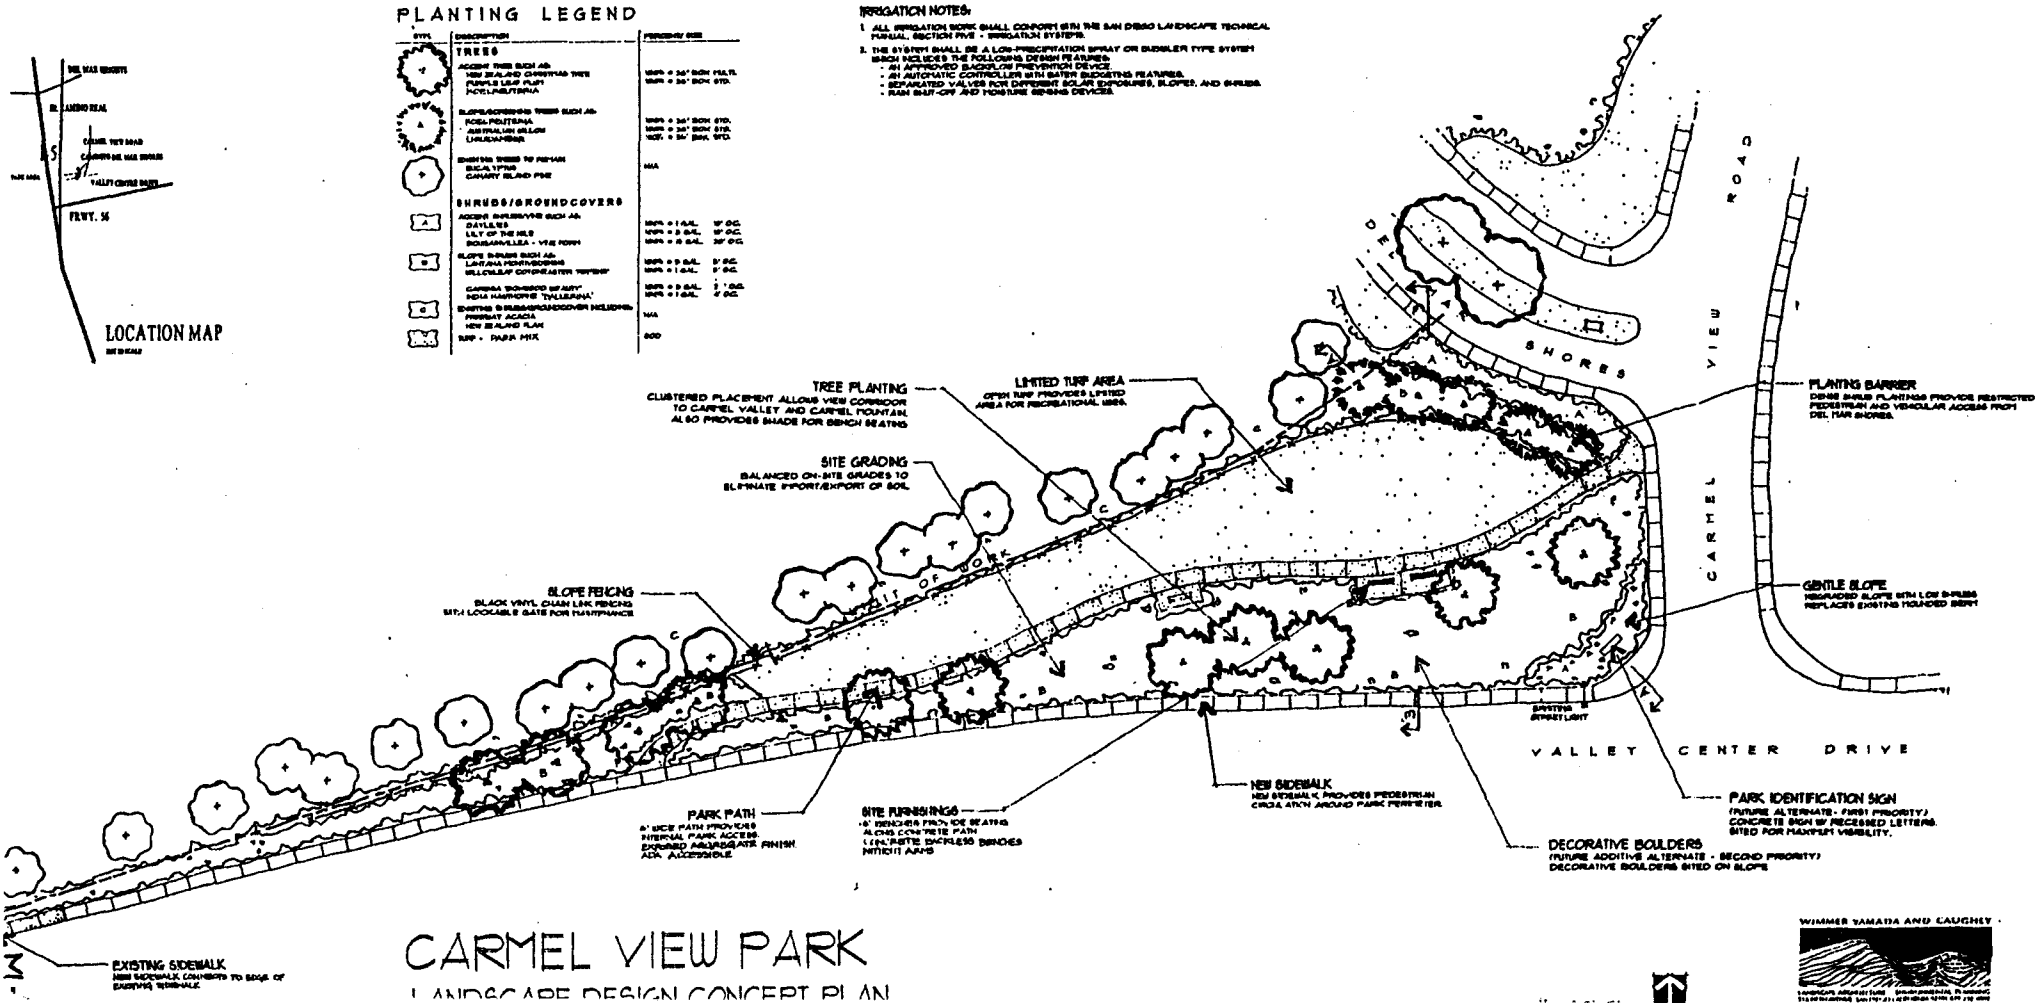

CARMEL VIEW PARK
LANDSCAPE DESIGN CONCEPT PLAN

