





MAP
0687
LOT 111

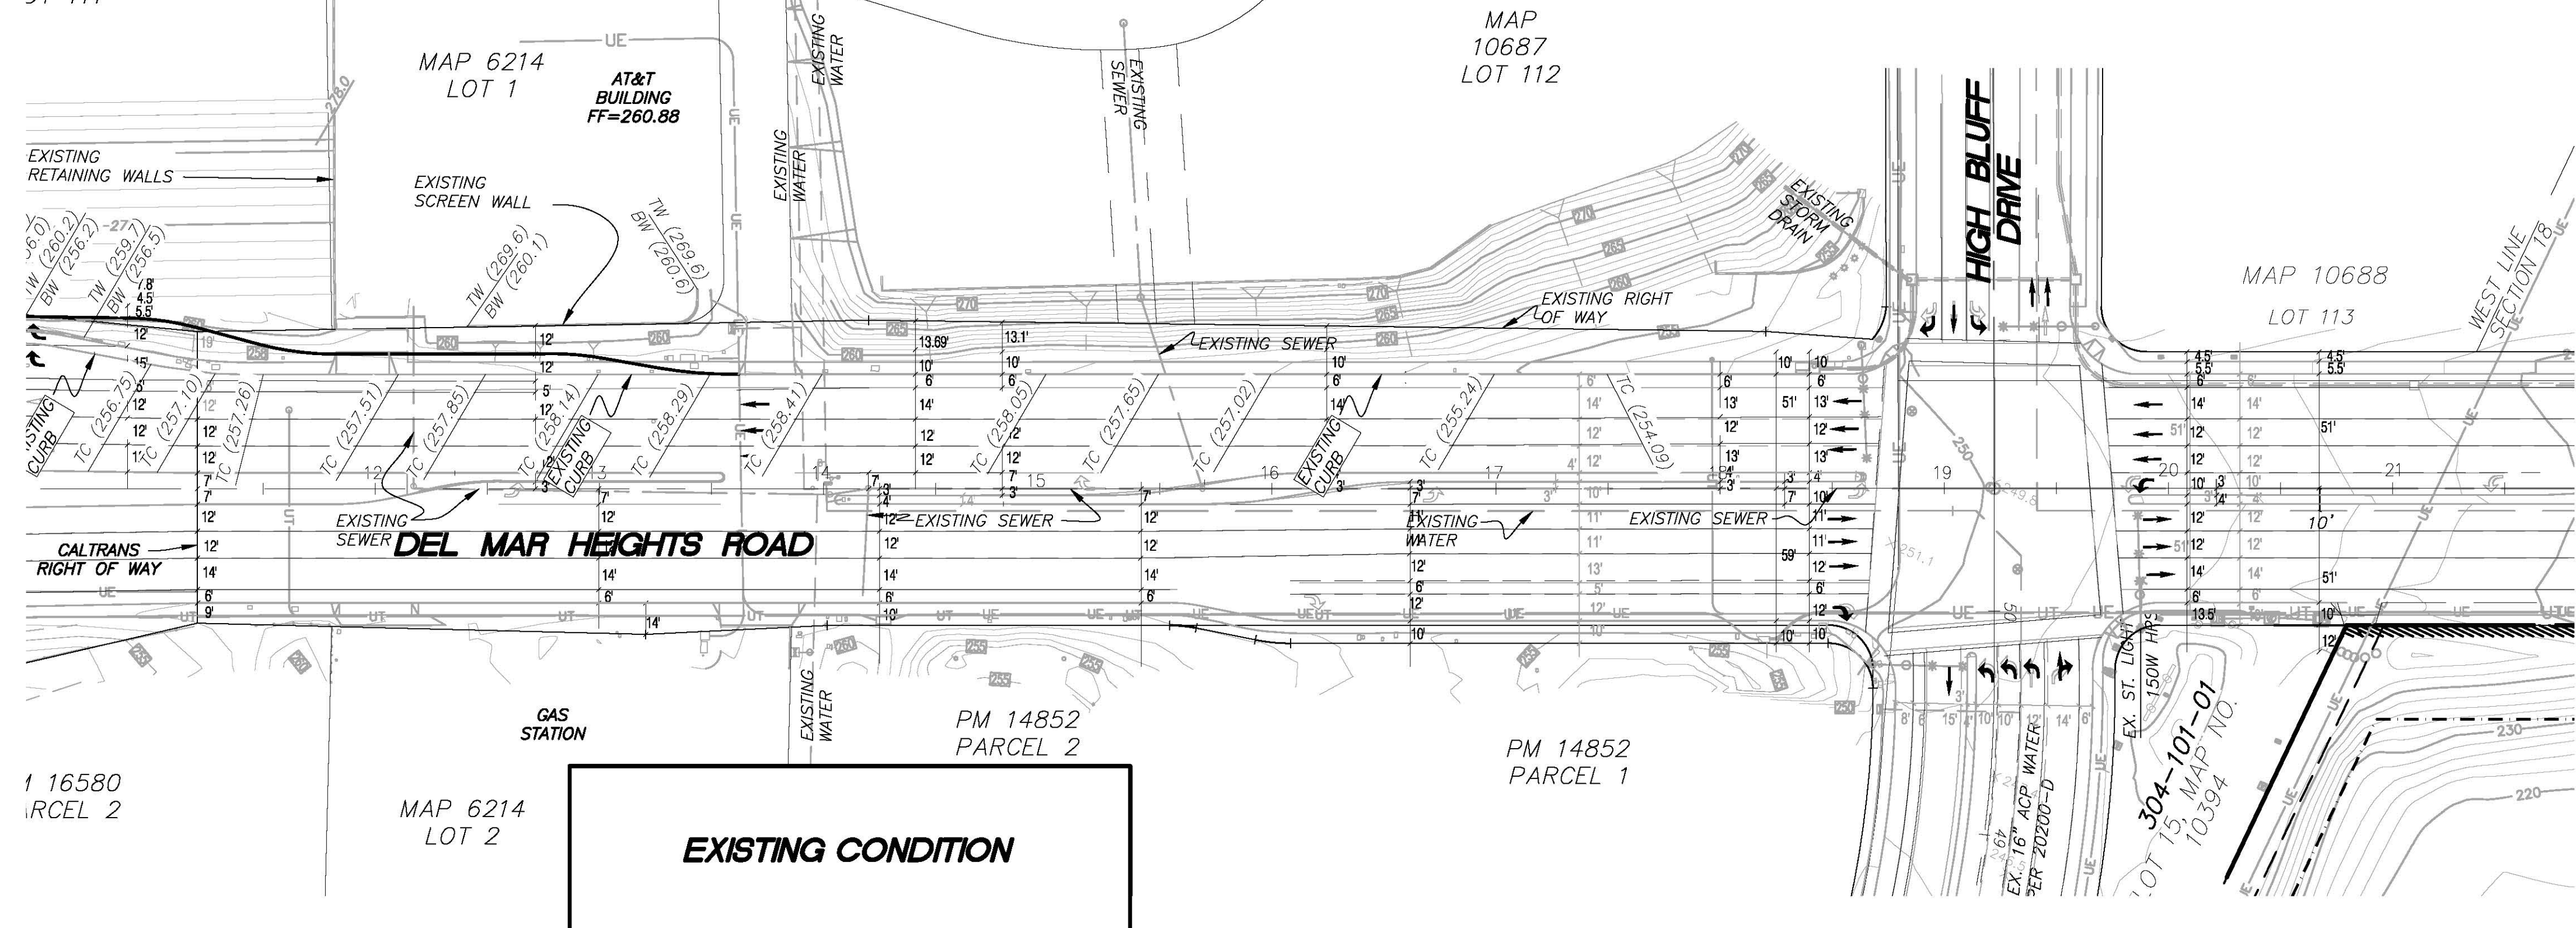

MAP
0687
LOT 111

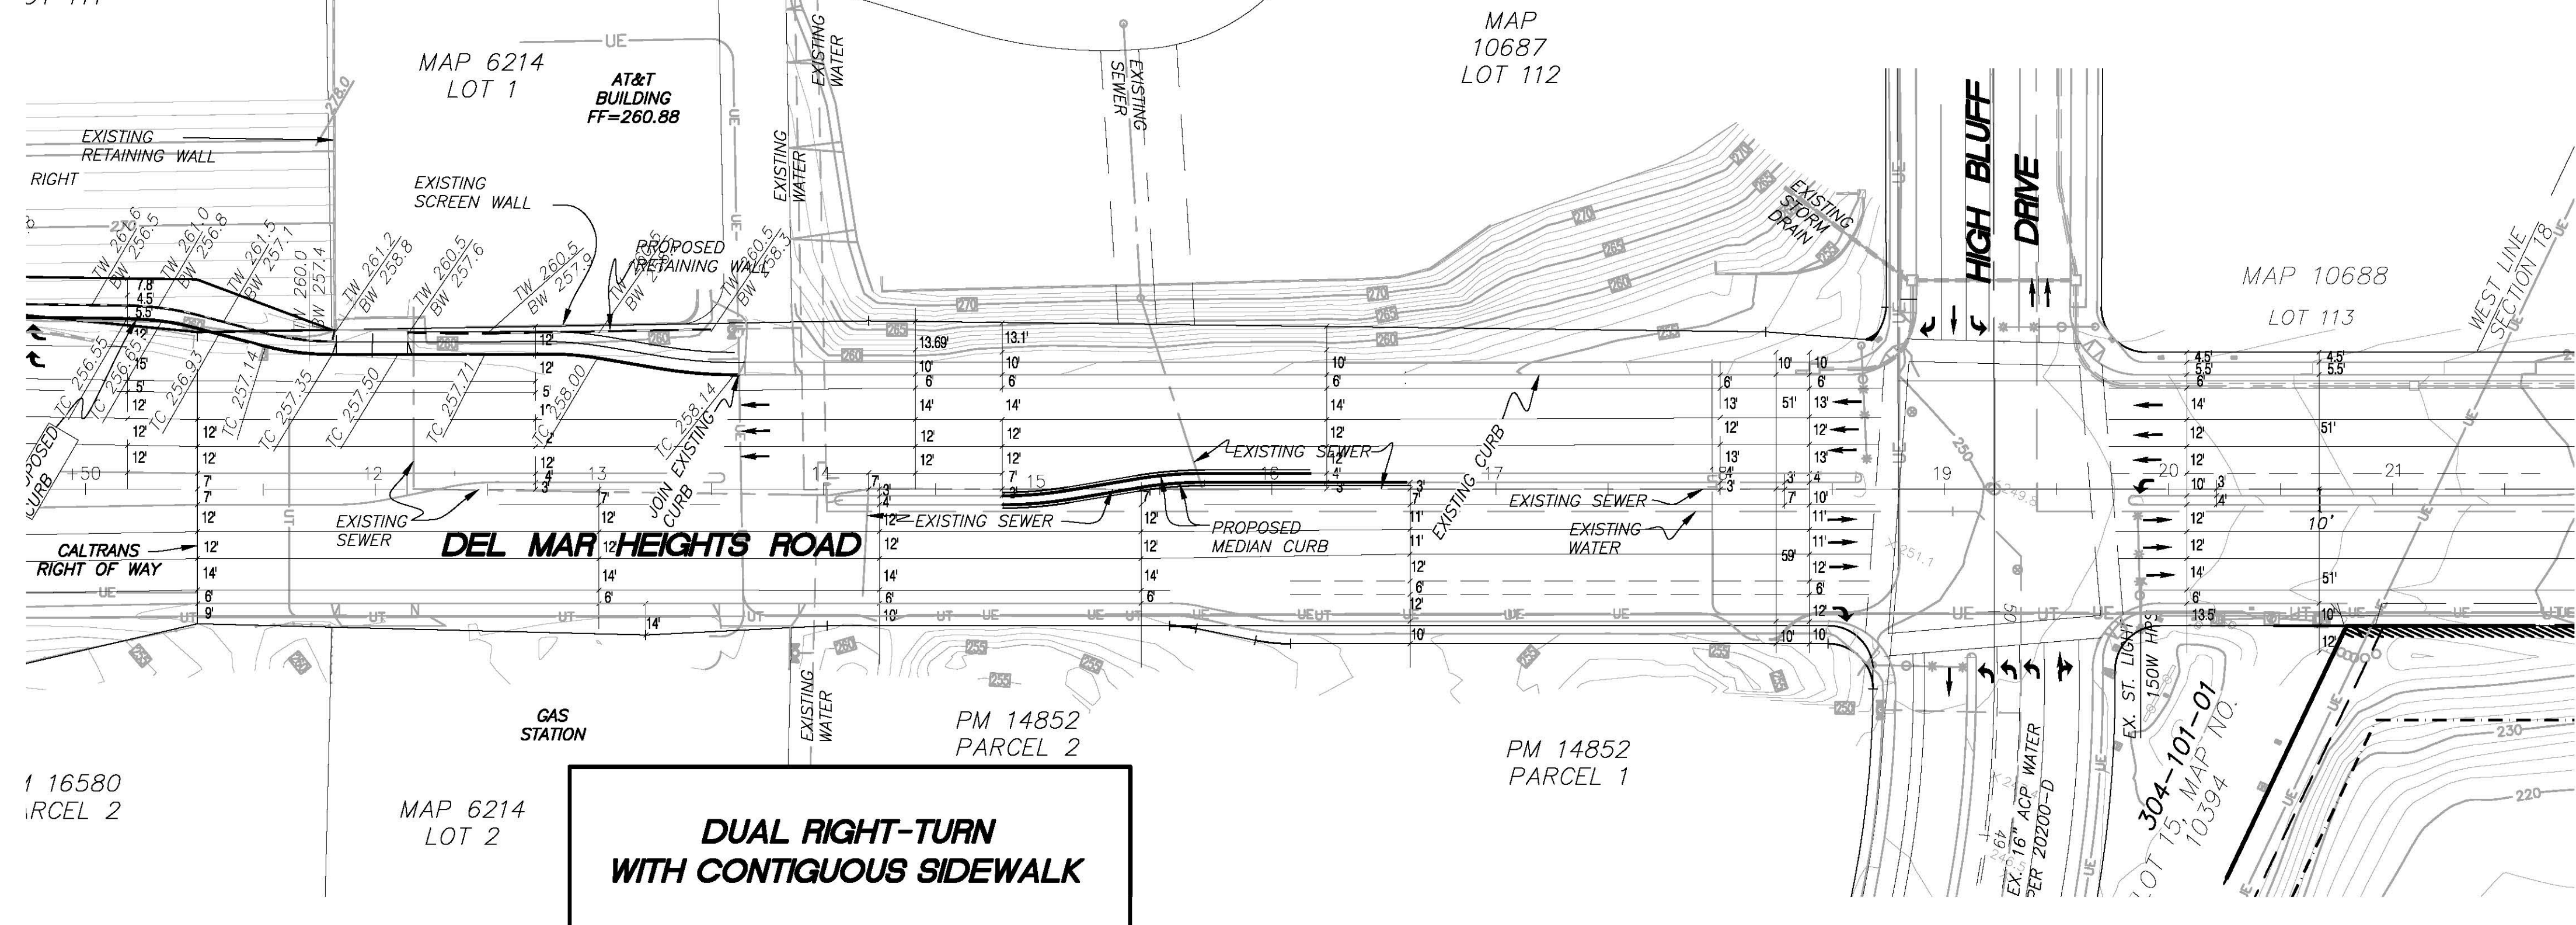

MAP
10687
LOT 111

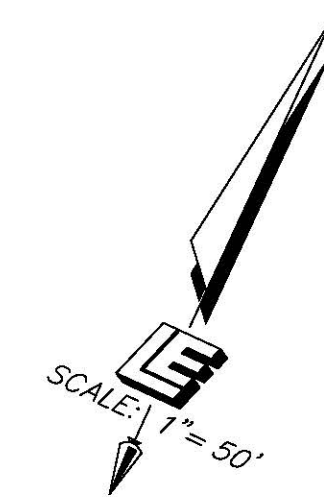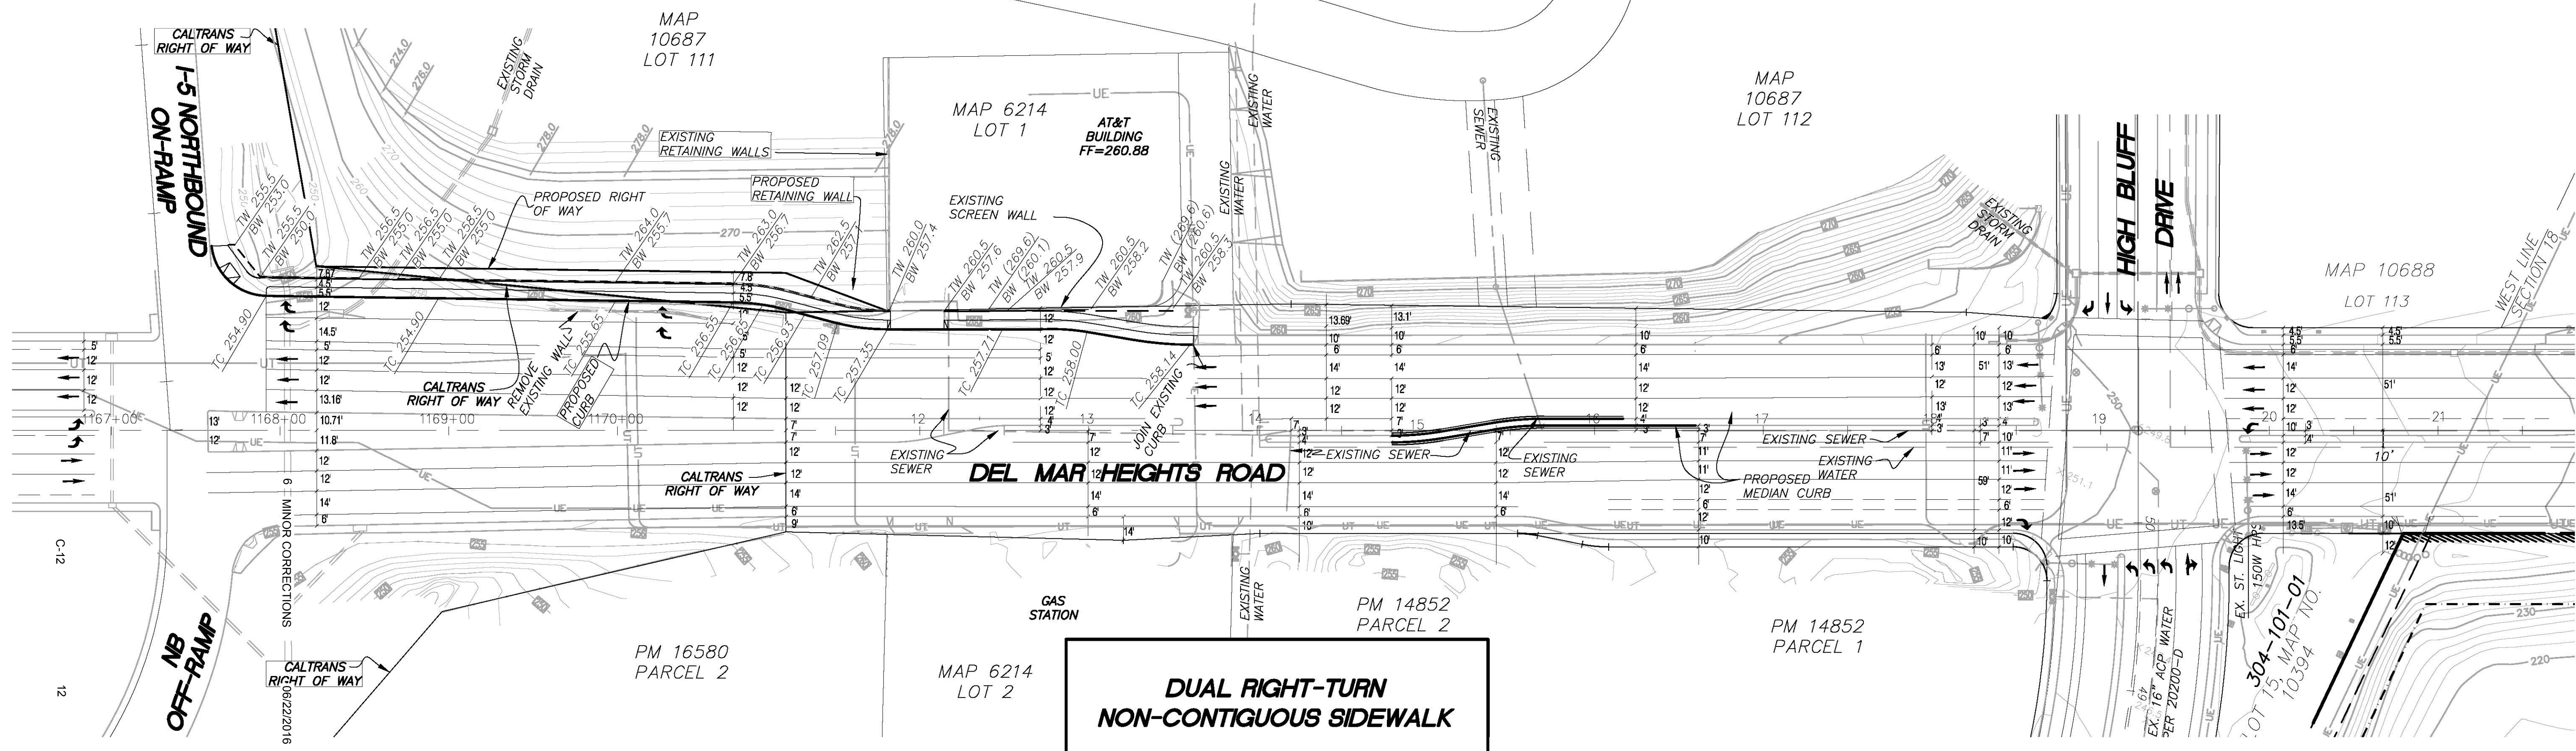

GRAPHIC SCALE 1" = 50'

REVISION LOG		
No.	Description	Date
1	CITY COUNCIL APPROVAL	02/23/2015
2	AMENDMENT FIRST SUBMITTAL	10/19/2015
3	AMENDMENT 2nd SUBMITTAL	12/08/2015
4	REV TO 2nd SUBMITTAL	12/23/2015
5	FINAL REVISIONS	01/20/2016
6	MINOR CHANGES	02/05/2016

Prepared By:

Name: Leppert Engineering Corporation

Address: 5190 Governor Drive, Suite 205

San Diego, CA 92122

Phone #: (858) 597-2001

Fax #: (858) 597-2009

Project Address:

Southwest Corner Of Intersection At

Del Mar Heights Road & El Camino Real.

Project Name:

ONE PASEO

Sheet Title:

Offsite Del Mar Heights Road W/ Dual Right

SHEET C-13 OF 13

DEP#